


Preliminary, not  
for construction,  
recording  
purposes or  
implementation

STUDIO MX

www.studiomx.pro | 801.406.9962  
228 South 1060 West | Lindon, UT | 84042

MOUNTAIN HAUS

VAIL, COLORADO

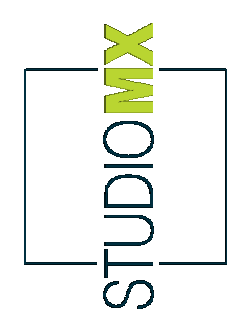


ISSUE FOR Project Status

Issue Date

REVISION DATE

SMX PROJECT -

MECHANICAL 3D VIEW

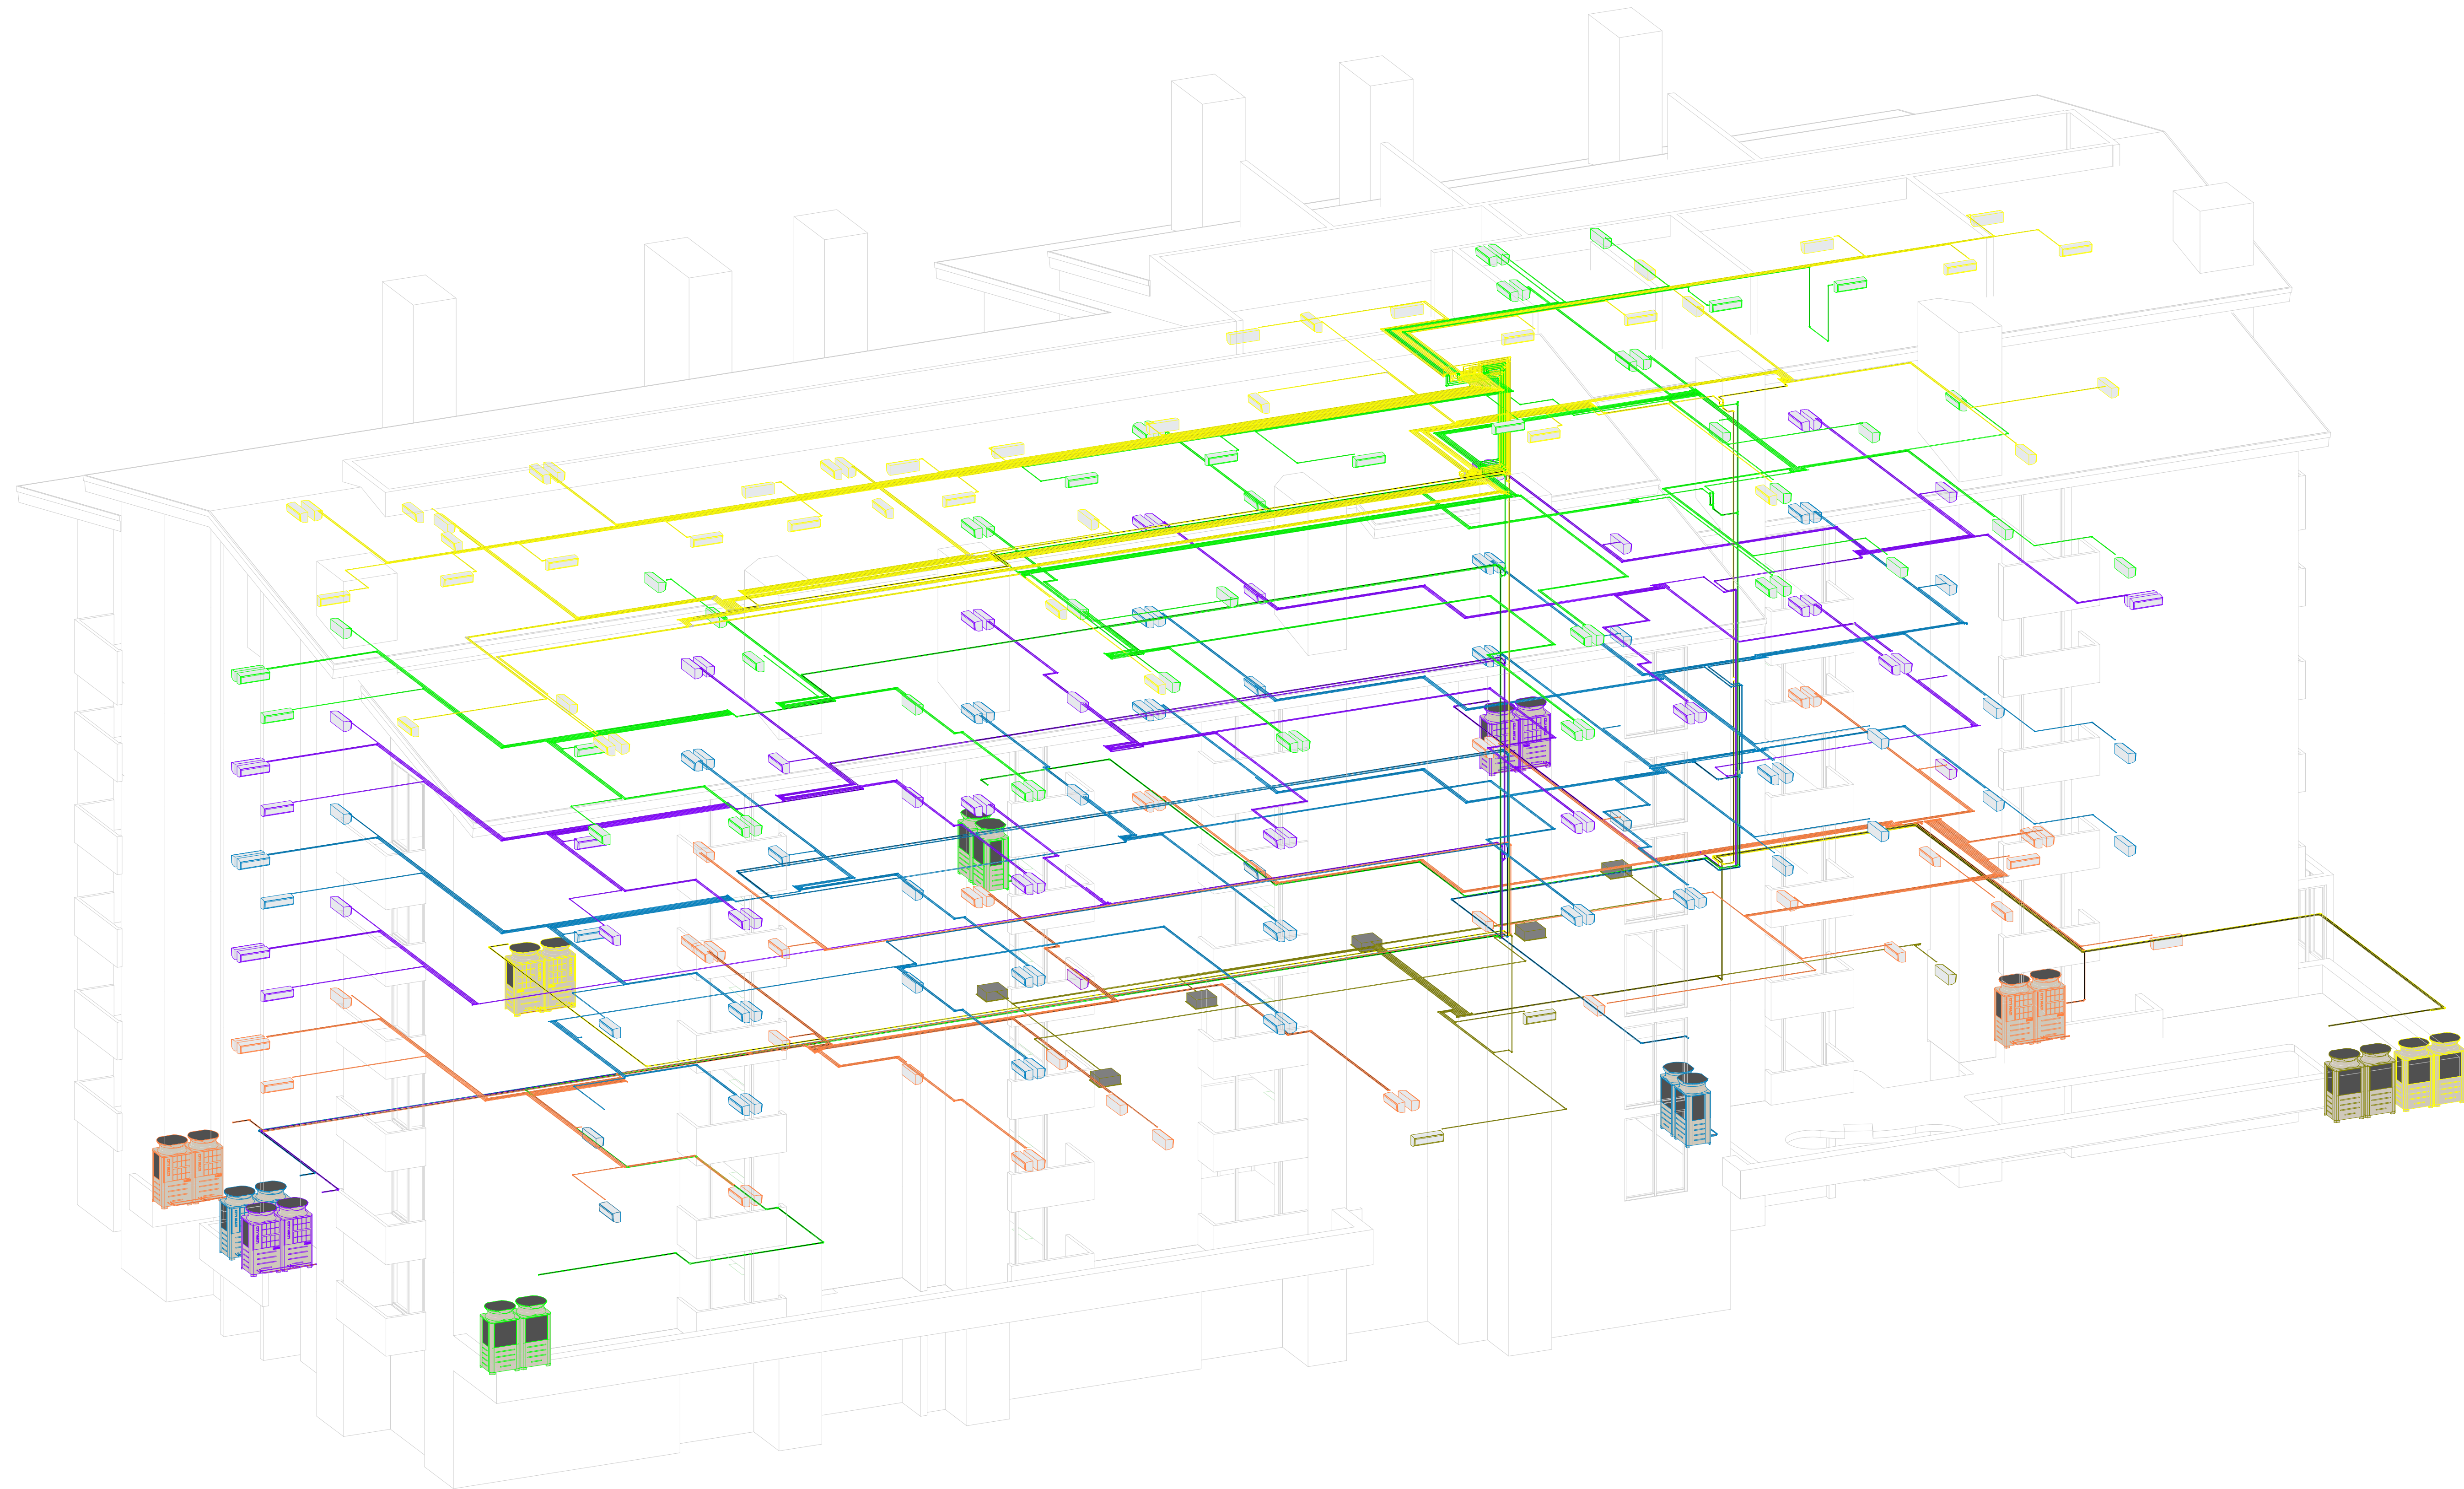

① MNT HAUS - 3D-MECHANICAL




Preliminary, not  
for construction,  
recording  
purposes or  
implementation

STUDIO MX

www.studiomx.pro | 801.406.9962  
228 South 1060 West | Lindon, UT | 84042

MOUNTAIN HAUS

VAIL, COLORADO

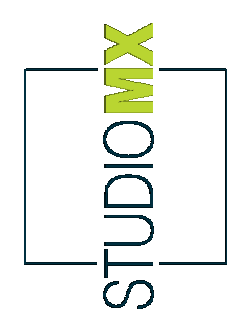


ISSUE FOR Project Status	
Issue Date	DATE
REVISION	

SMX PROJECT -

MECHANICAL 3D VIEW

A118

Sheet Number

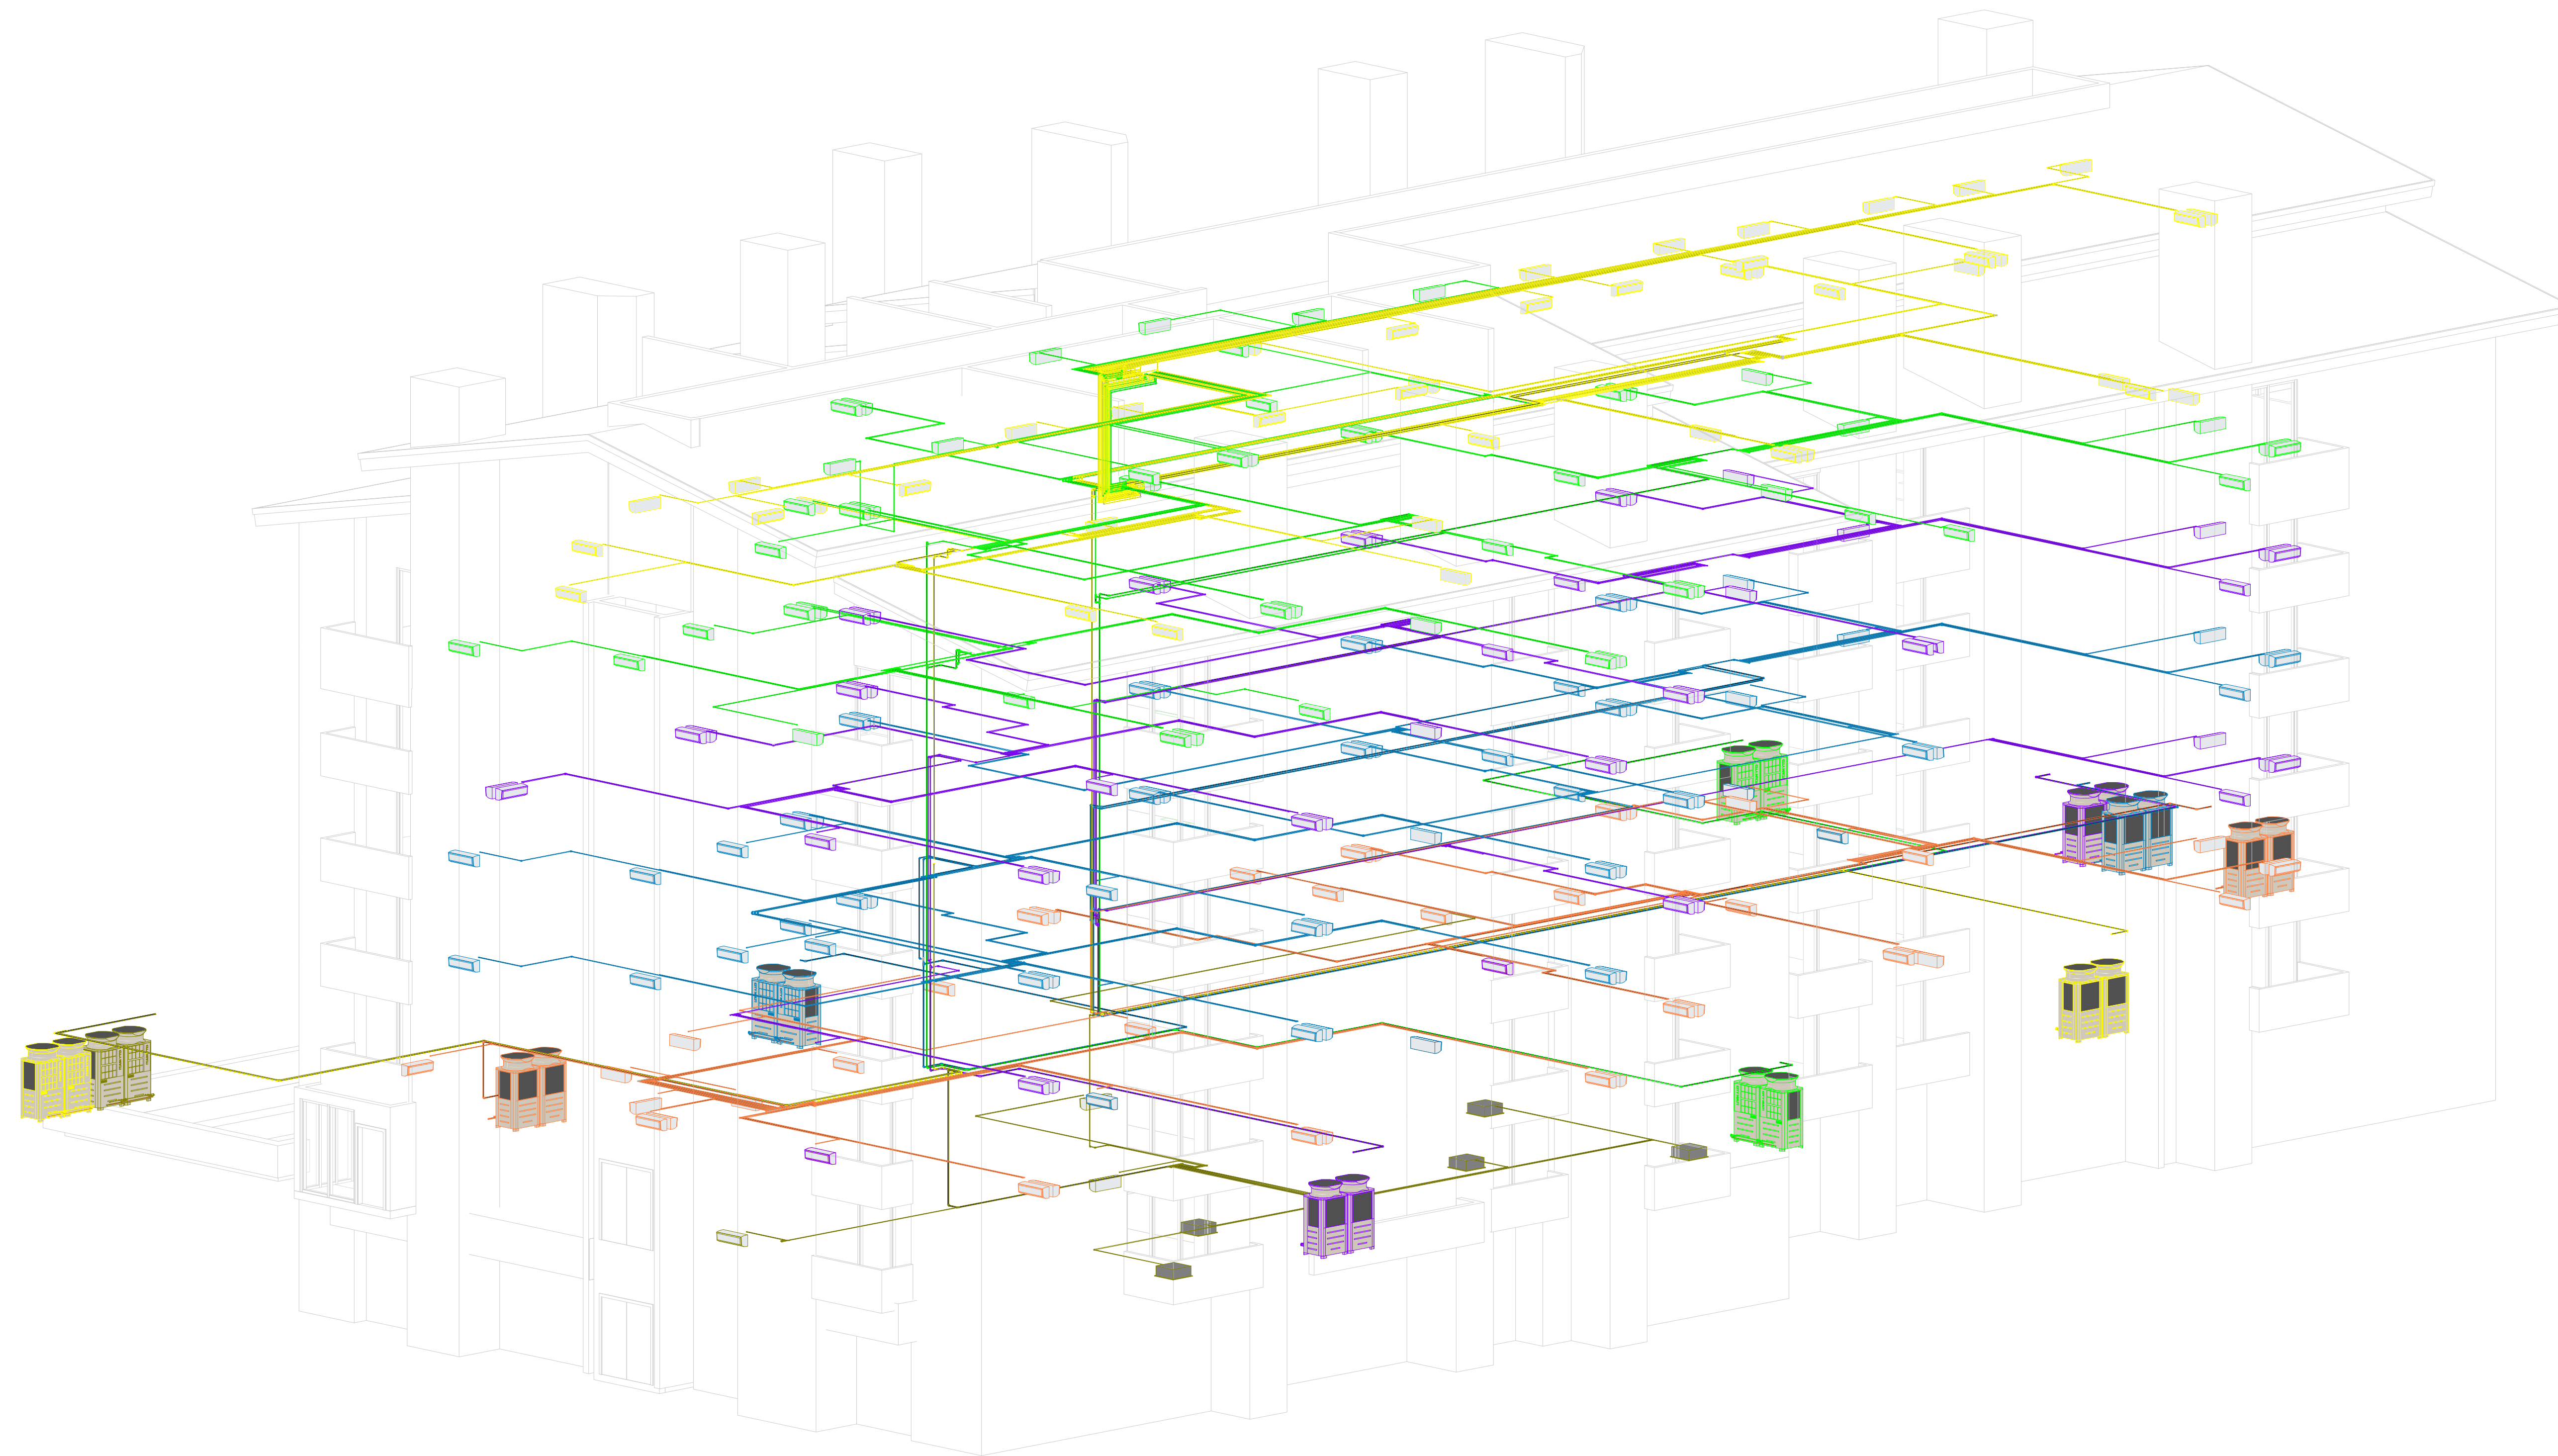

1 MNT HAUS - 3D-MECHANICAL

Preliminary, not  
for construction,  
recording  
purposes or  
implementation

STUDIO MX

www.studiomx.pro | 801.406.9962  
228 South 1060 West | Lindon, UT 84042

MOUNTAIN HAUS  
VAIL, COLORADO

STUDIO MX


ISSUE FOR Project Status	
Issue Date	
REVISION	DATE

SMX PROJECT -


MECHANICAL 3D VIEW

A119

Sheet Number

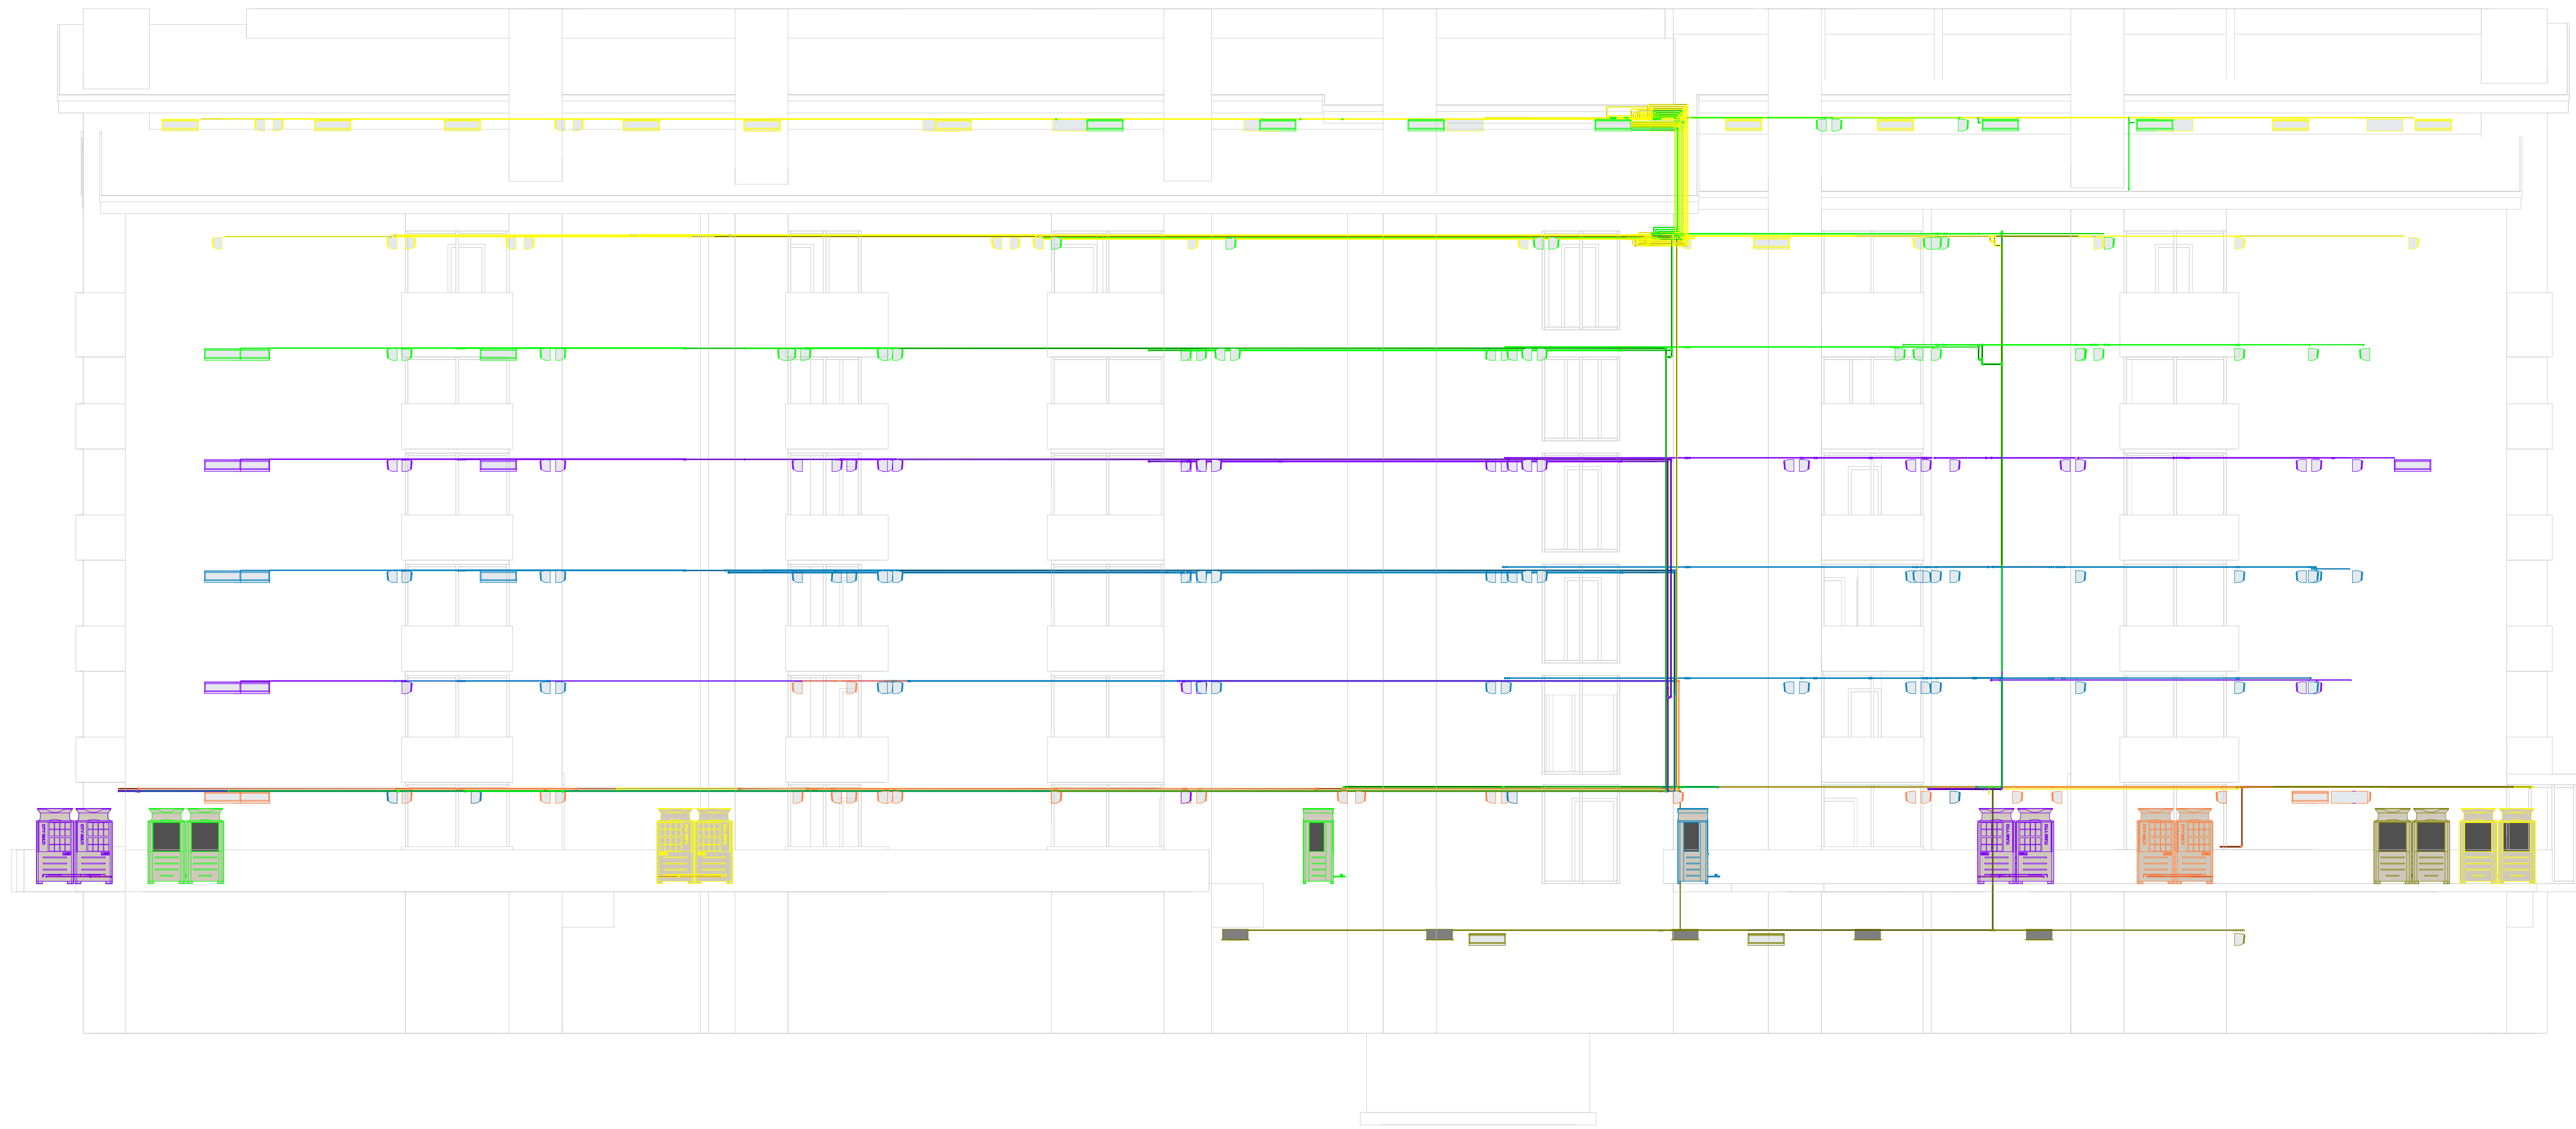

① MNT HAUS - 3D-MECHANICAL 1

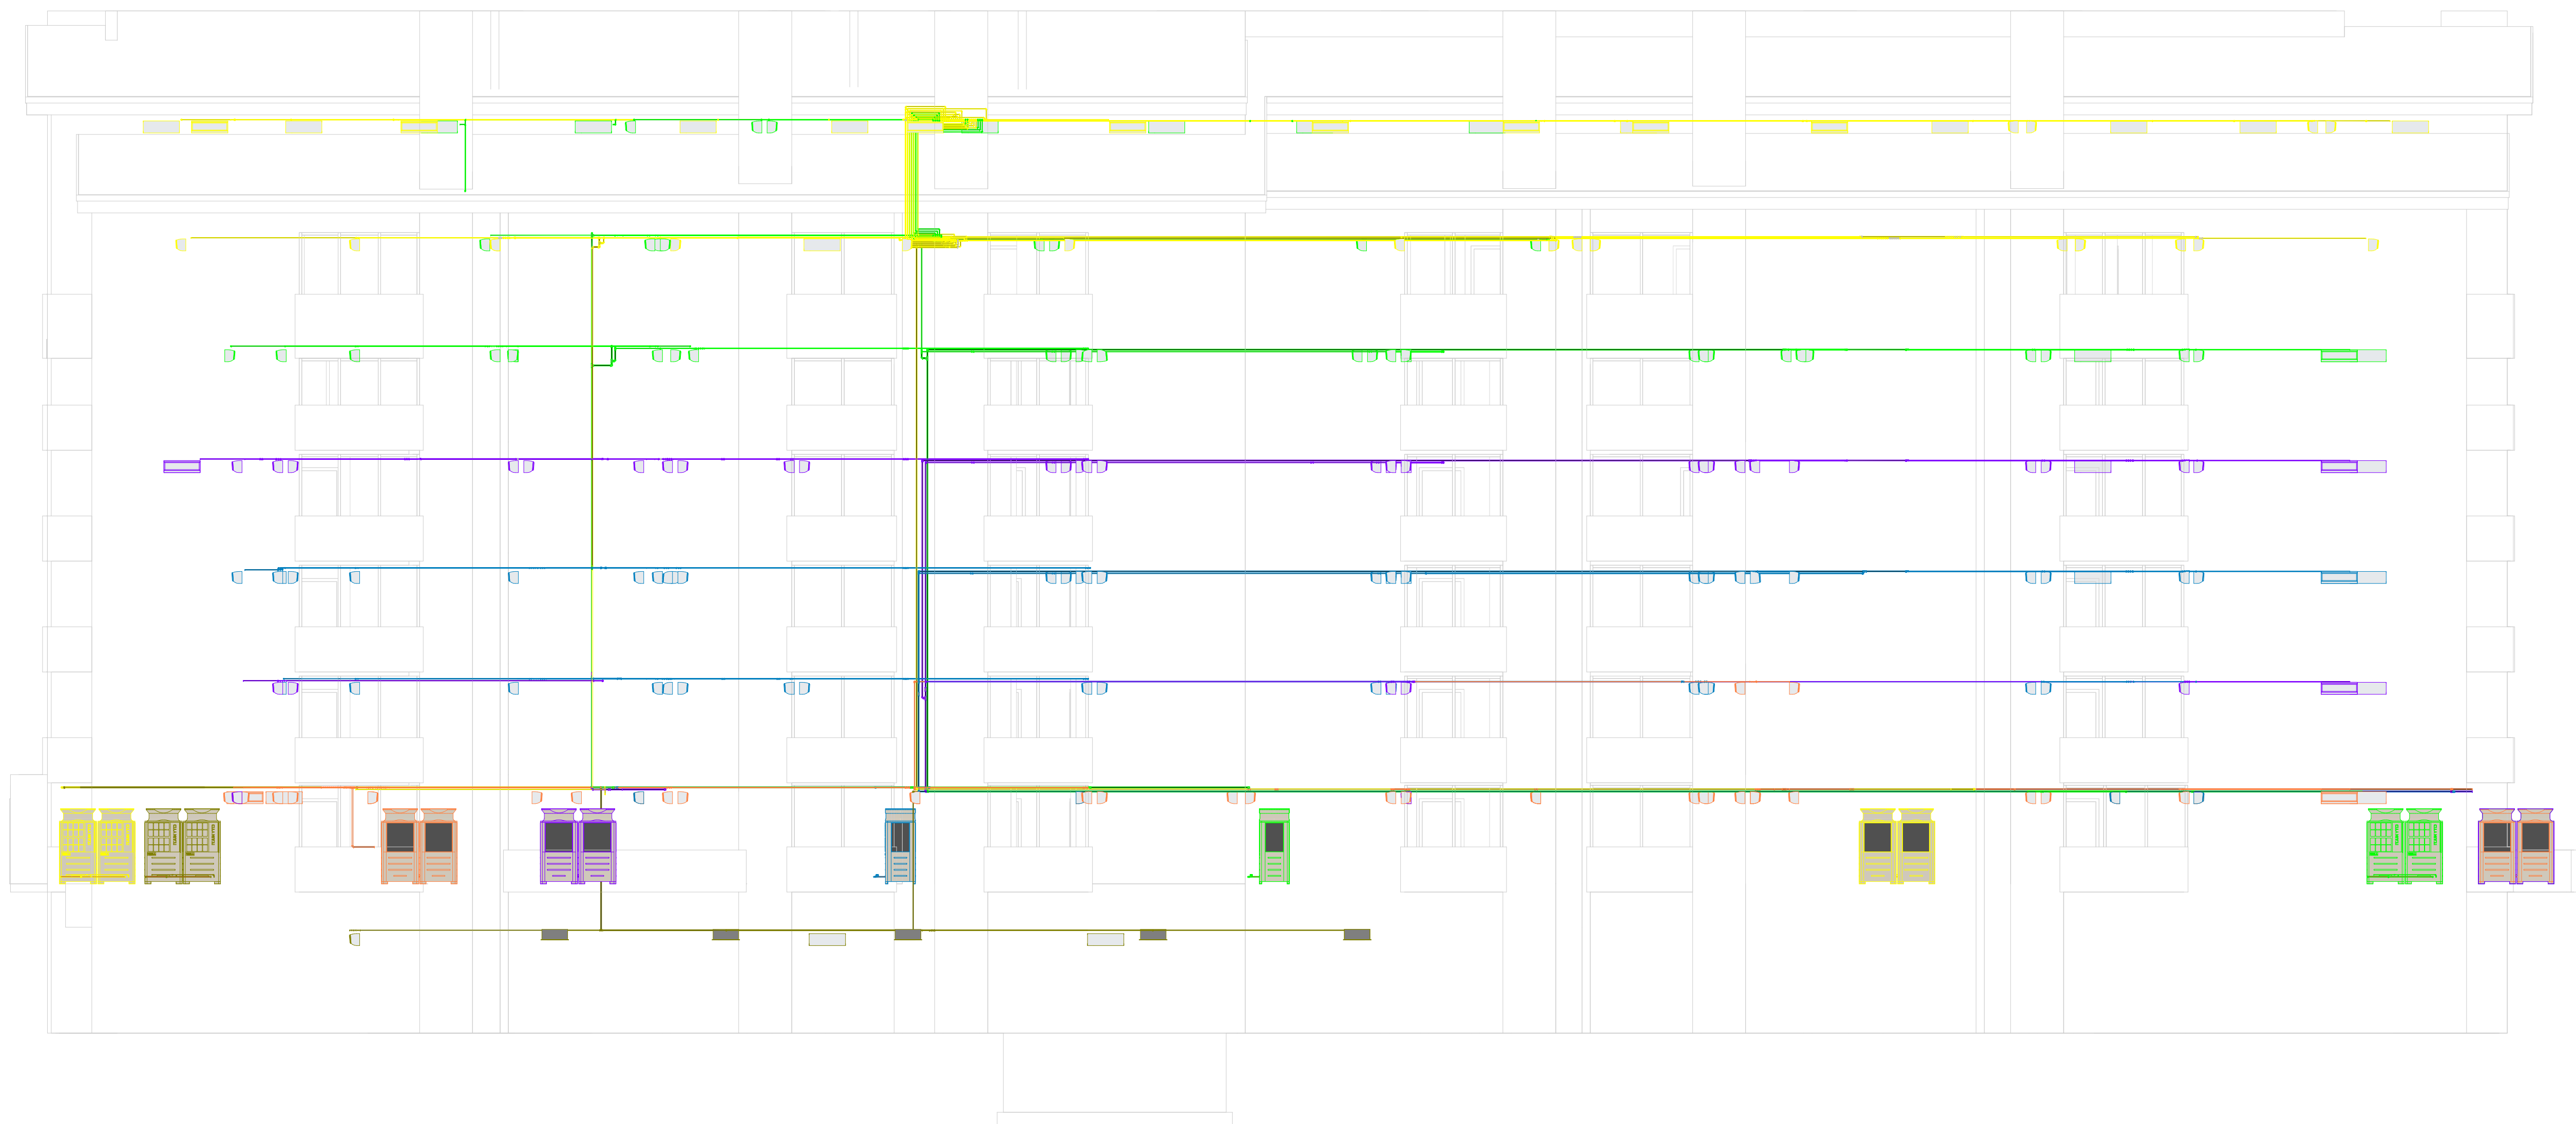


② MNT HAUS - 3D-MECHANICAL 2



Preliminary, not  
for construction,  
recording  
purposes or  
implementation

STUDIO MX

www.studiomx.pro | 801.406.9962  
228 South 1060 West | Lindon, UT | 84042

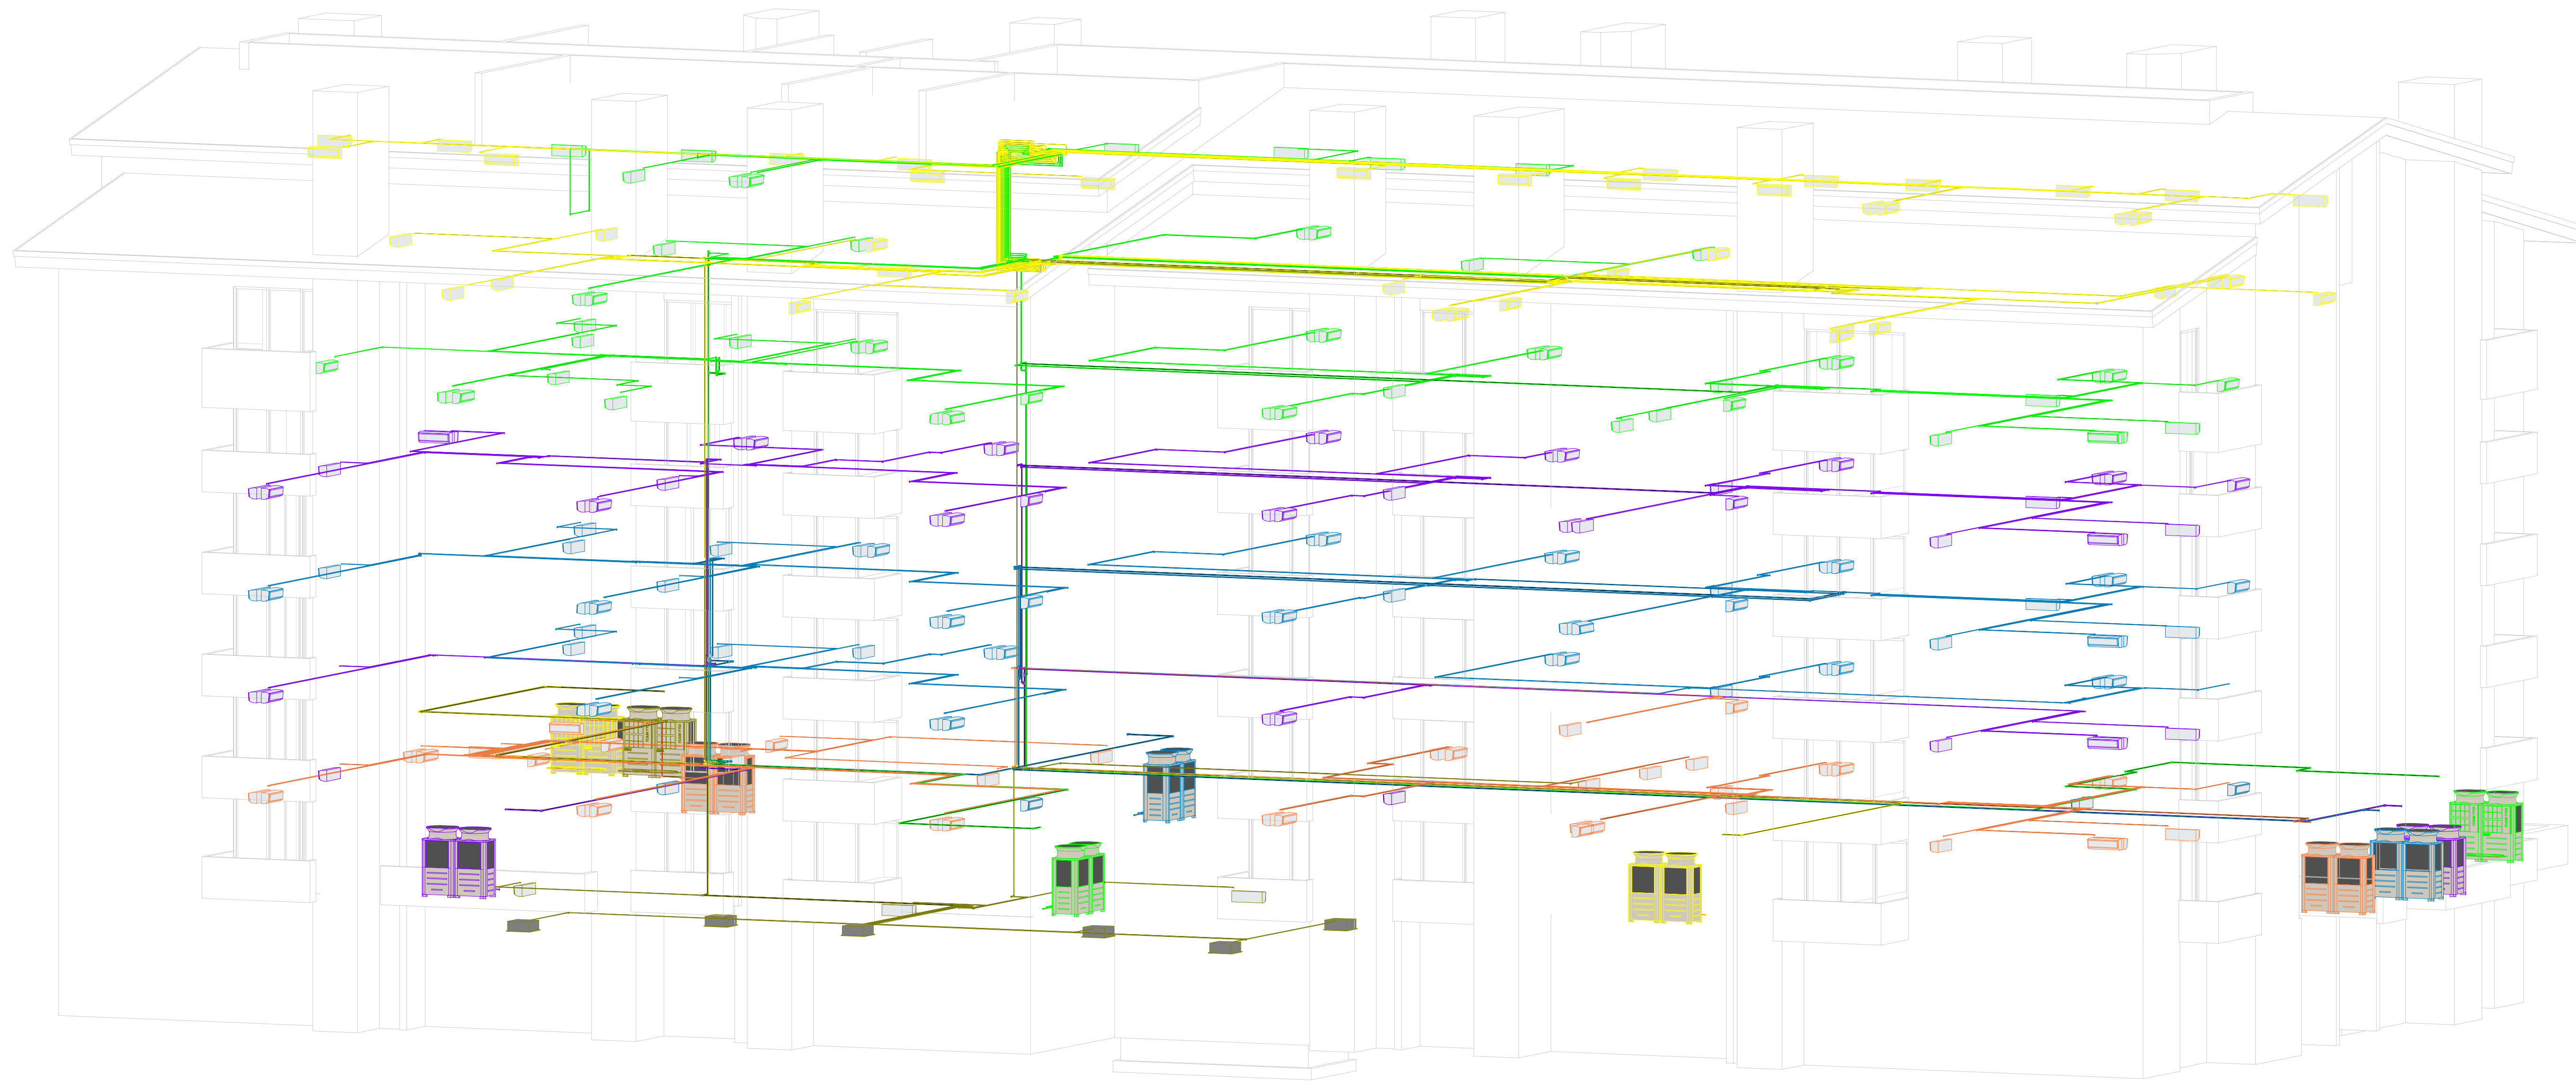

1 MNT HAUS - 3D-MECHANICAL 3

MOUNTAIN HAUS  
VAIL, COLORADO



ISSUE FOR Project Status	
Issue Date	DATE
REVISION	

SMX PROJECT -

MECHANICAL 3D VIEW

A120  
Sheet Number